


PARTS LIST			
ITEM	PART NUMBER	DESCRIPTION	QTY
1	10370-00	SCREENER	1
2	10371-00	CONE	1
3	10372-00	JAW CRUSHER	1
4	10373-00	FEED TO SCREEN CONVEYOR	1
5	10374-00	FEED TO CONE CONVEYOR	1

DWG APPROVAL STAMP:

BLASTING INSTRUCTIONS: SSPC SP7				PAINTING INSTRUCTIONS: TWO COATS OF AMERLOCK 2 PAINT, EACH COAT HAVING 4 TO 8 MIL				<div><b>MODULAR</b> F A B R I C A T I O N</div> <div>67 General Manson Way Miramichi, NB E1N 6K6 Phone: 506-622-1900 Fax: 506-622-1936</div>							
				DWG DRAWN BY: JRC		DATE: 2017-09-14		DESCRIPTION: CRUSHING PLANT							
				DWG CHECKED BY:		DATE:									
								QUANTITY 1							
1		MOVED CONCRETE SLABS		28/09/2017		JRC		QC CHECKED BY:		DATE:		DWG NO 10370-GA		REV 1	
REV		DESCRIPTION		DATE		BY		CHK'D				CUSTOMER:		SHEET SIZE: D SHEET 1 OF 5	

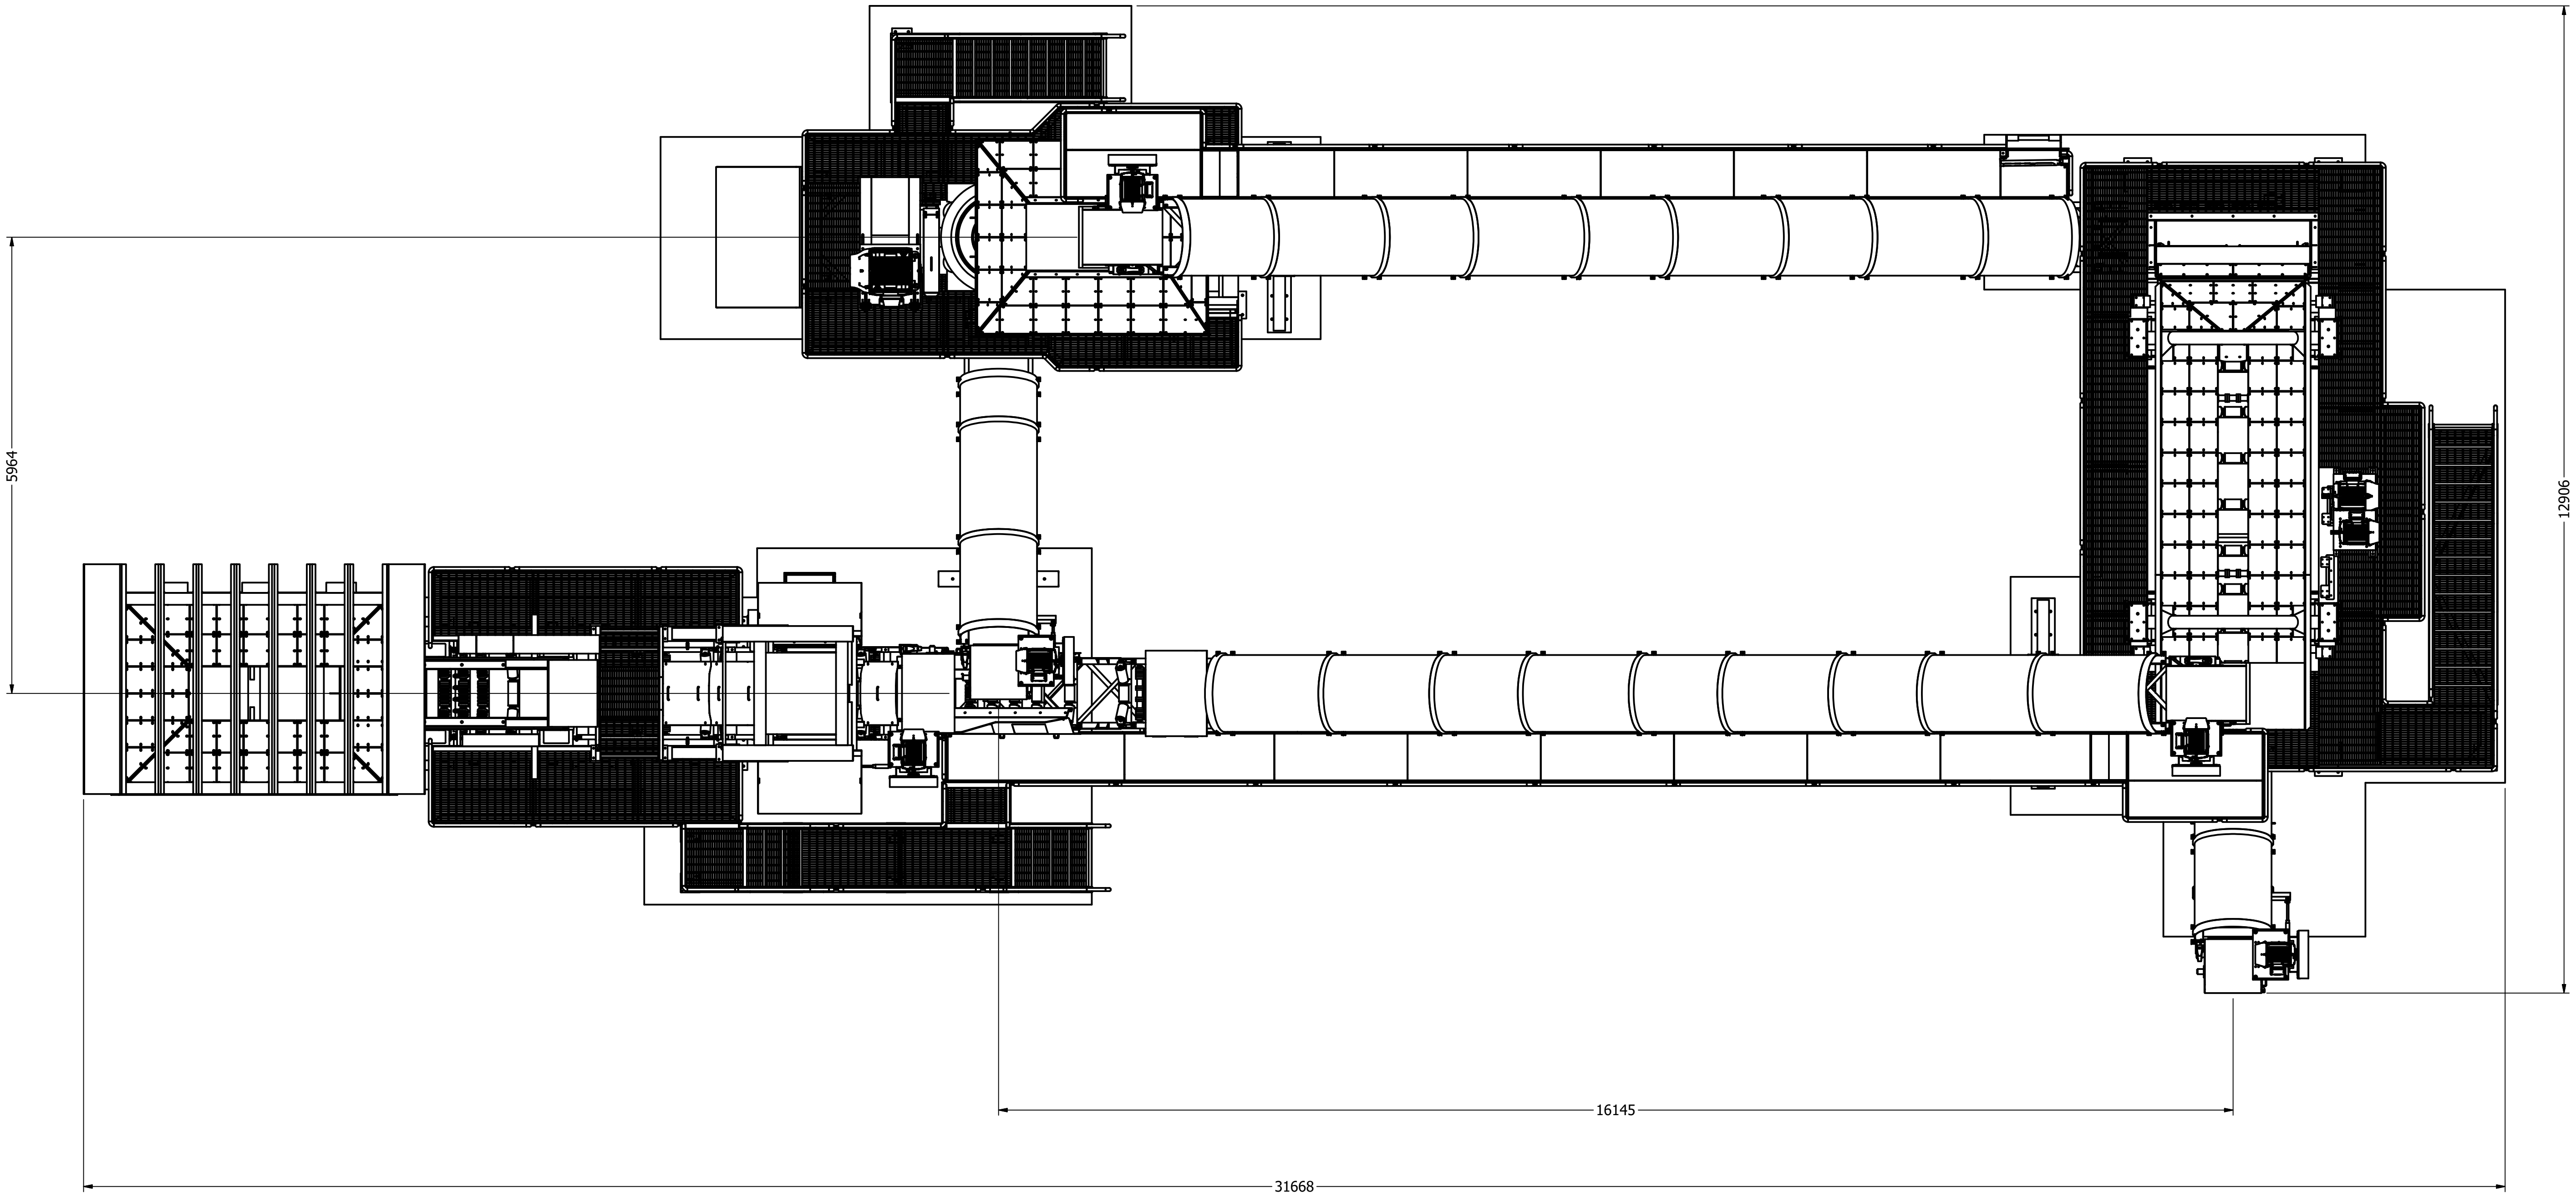

DWG APPROVAL STAMP:


BLASTING INSTRUCTIONS: SSPC SP7			PAINTING INSTRUCTIONS: TWO COATS OF AMERLOCK 2 PAINT, EACH COAT HAVING 4 TO 8 MIL		
				DWG DRAWN BY: JRC	DATE: 2017-09-14
				DWG CHECKED BY:	DATE:
1	MOVED CONCRETE SLABS	28/09/2017	JRC	QC CHECKED BY:	DATE:
REV	DESCRIPTION	DATE	BY	CHK'D	

**MODULAR**  
FABRICATION

67 General Manson Way  
Miramichi, NB E1N 6K6  
Phone: 506-622-1900  
Fax: 506-622-1936


DESCRIPTION:  
**CRUSHING PLANT**

QUANTITY <b>1</b>	DWG NO <b>10370-GA</b>	REV <b>1</b>
CUSTOMER:		SHEET SIZE: <b>D</b> SHEET <b>2</b> OF <b>5</b>

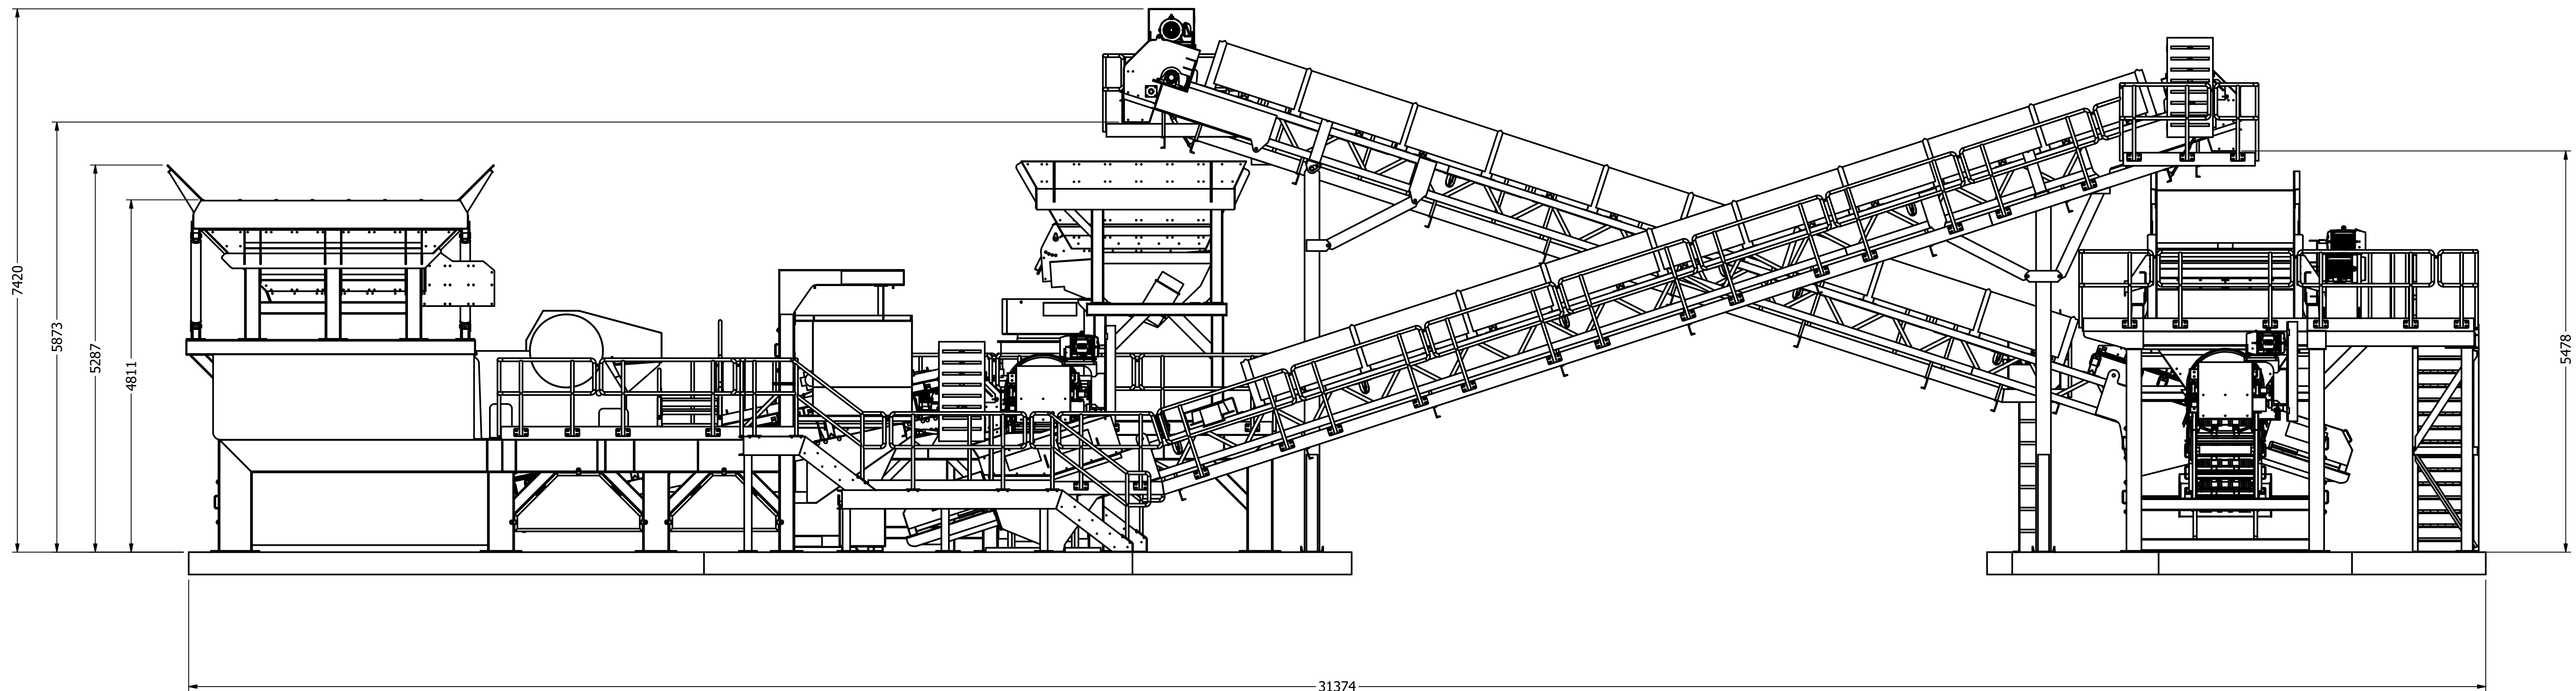

DWG APPROVAL STAMP:

BLASTING INSTRUCTIONS: SSPC SP7				PAINTING INSTRUCTIONS: TWO COATS OF AMERLOCK 2 PAINT, EACH COAT HAVING 4 TO 8 MIL				<div><div>MODULAR</div><div>F A B R I C A T I O N</div></div> <div>67 General Manson Way Miramichi, NB E1N 6K6 Phone: 506-622-1900 Fax: 506-622-1936</div>							
						DWG DRAWN BY: JRC	DATE: 2017-09-14	DESCRIPTION:  CRUSHING PLANT							
						DWG CHECKED BY:	DATE:								
								QUANTITY 1			DWG NO 10370-GA		REV 1		
1	MOVED CONCRETE SLABS		28/09/2017	JRC		QC CHECKED BY:		DATE:	CUSTOMER:				SHEET SIZE: D	SHEET 3 OF 5	
REV	DESCRIPTION		DATE	BY	CHK'D										

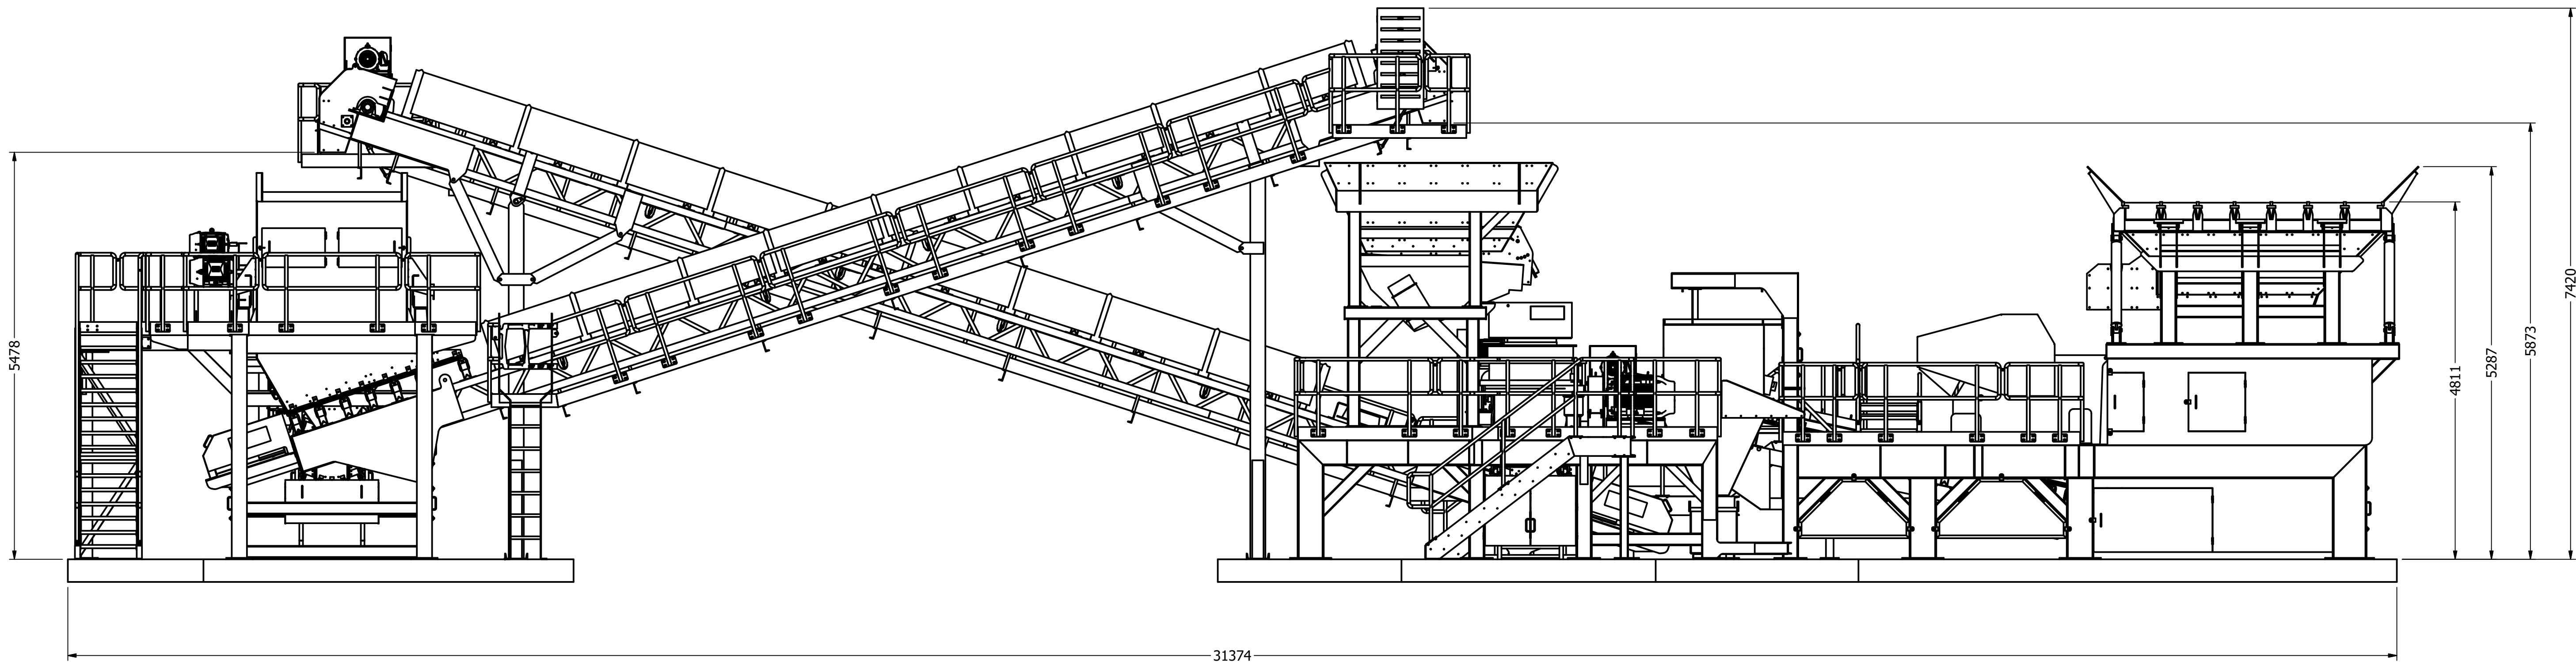

DWG APPROVAL STAMP:



BLASTING INSTRUCTIONS: SSPC SP7			PAINTING INSTRUCTIONS: TWO COATS OF AMERLOCK 2 PAINT, EACH COAT HAVING 4 TO 8 MIL		
				DWG DRAWN BY: JRC	DATE: 2017-09-14
				DWG CHECKED BY:	DATE:
1	MOVED CONCRETE SLABS	28/09/2017	JRC	QC CHECKED BY:	DATE:
REV	DESCRIPTION	DATE	BY	CHK'D	

**MODULAR**  
F A B R I C A T I O N

67 General Manson Way  
Miramichi, NB E1N 6K6  
Phone: 506-622-1900  
Fax: 506-622-1936

DESCRIPTION:  
**CRUSHING PLANT**

QUANTITY <b>1</b>	DWG NO <b>10370-GA</b>	REV <b>1</b>
CUSTOMER:		SHEET SIZE: <b>D</b> SHEET <b>4</b> OF <b>5</b>

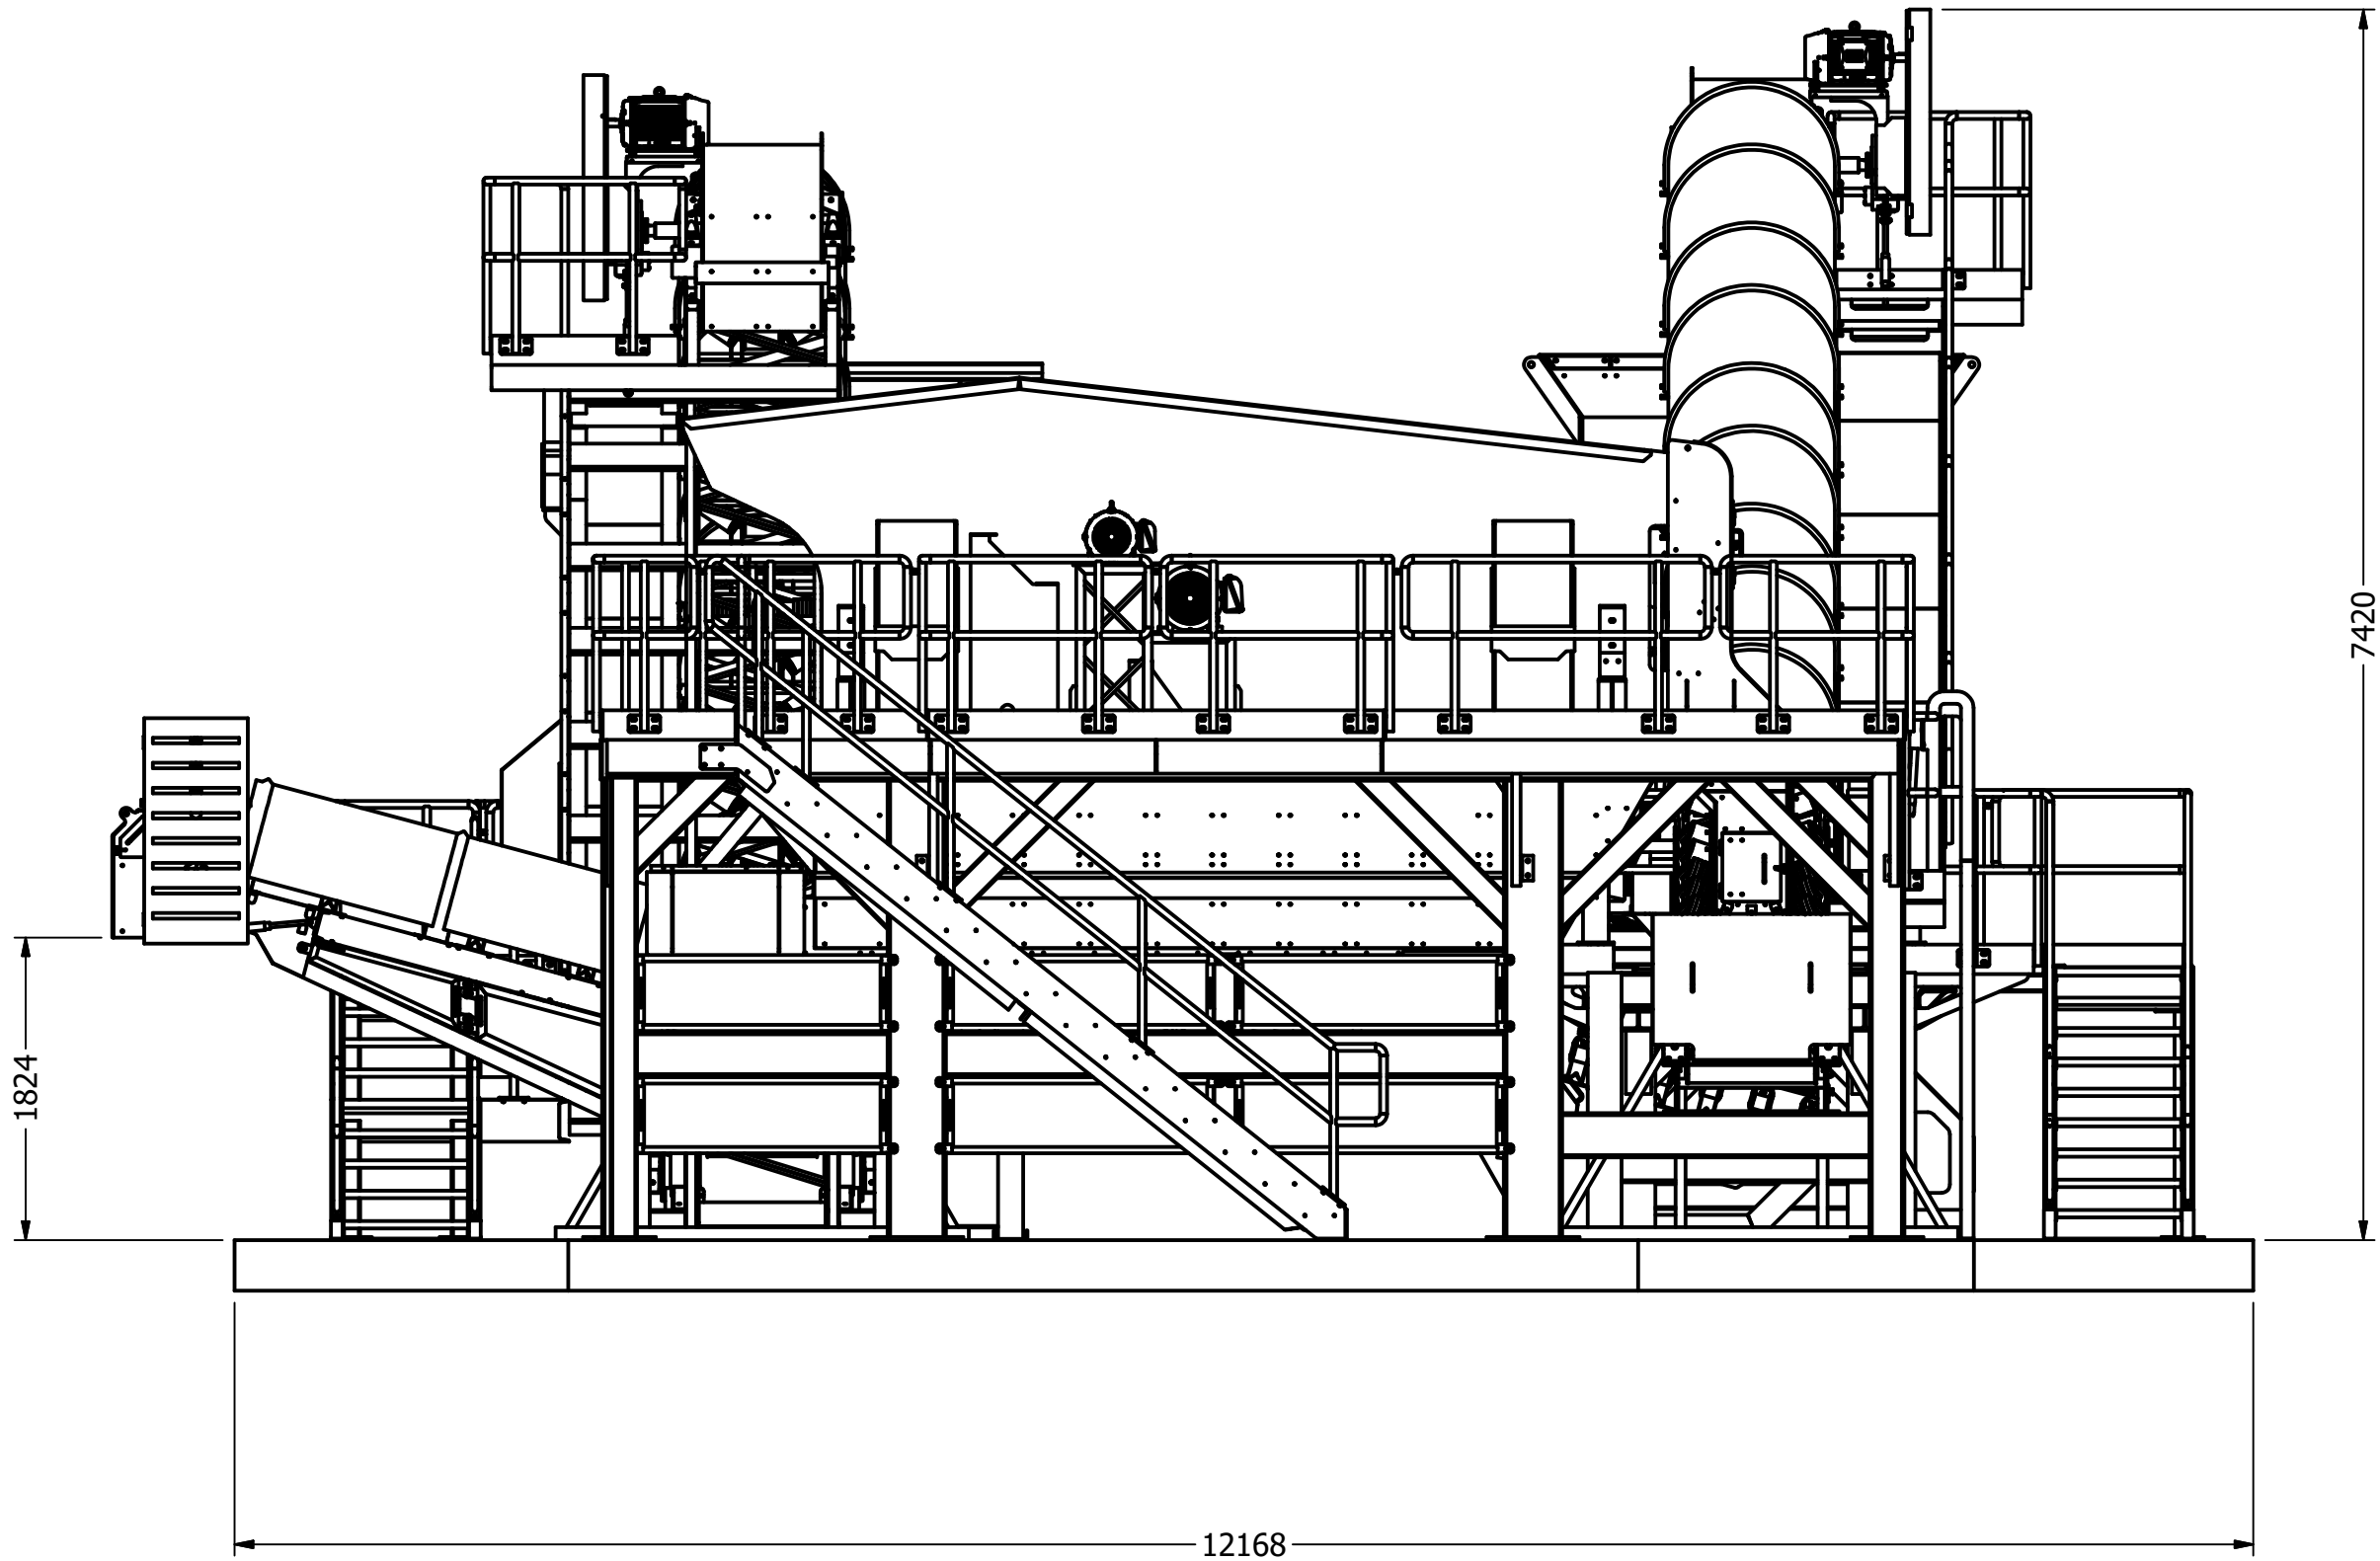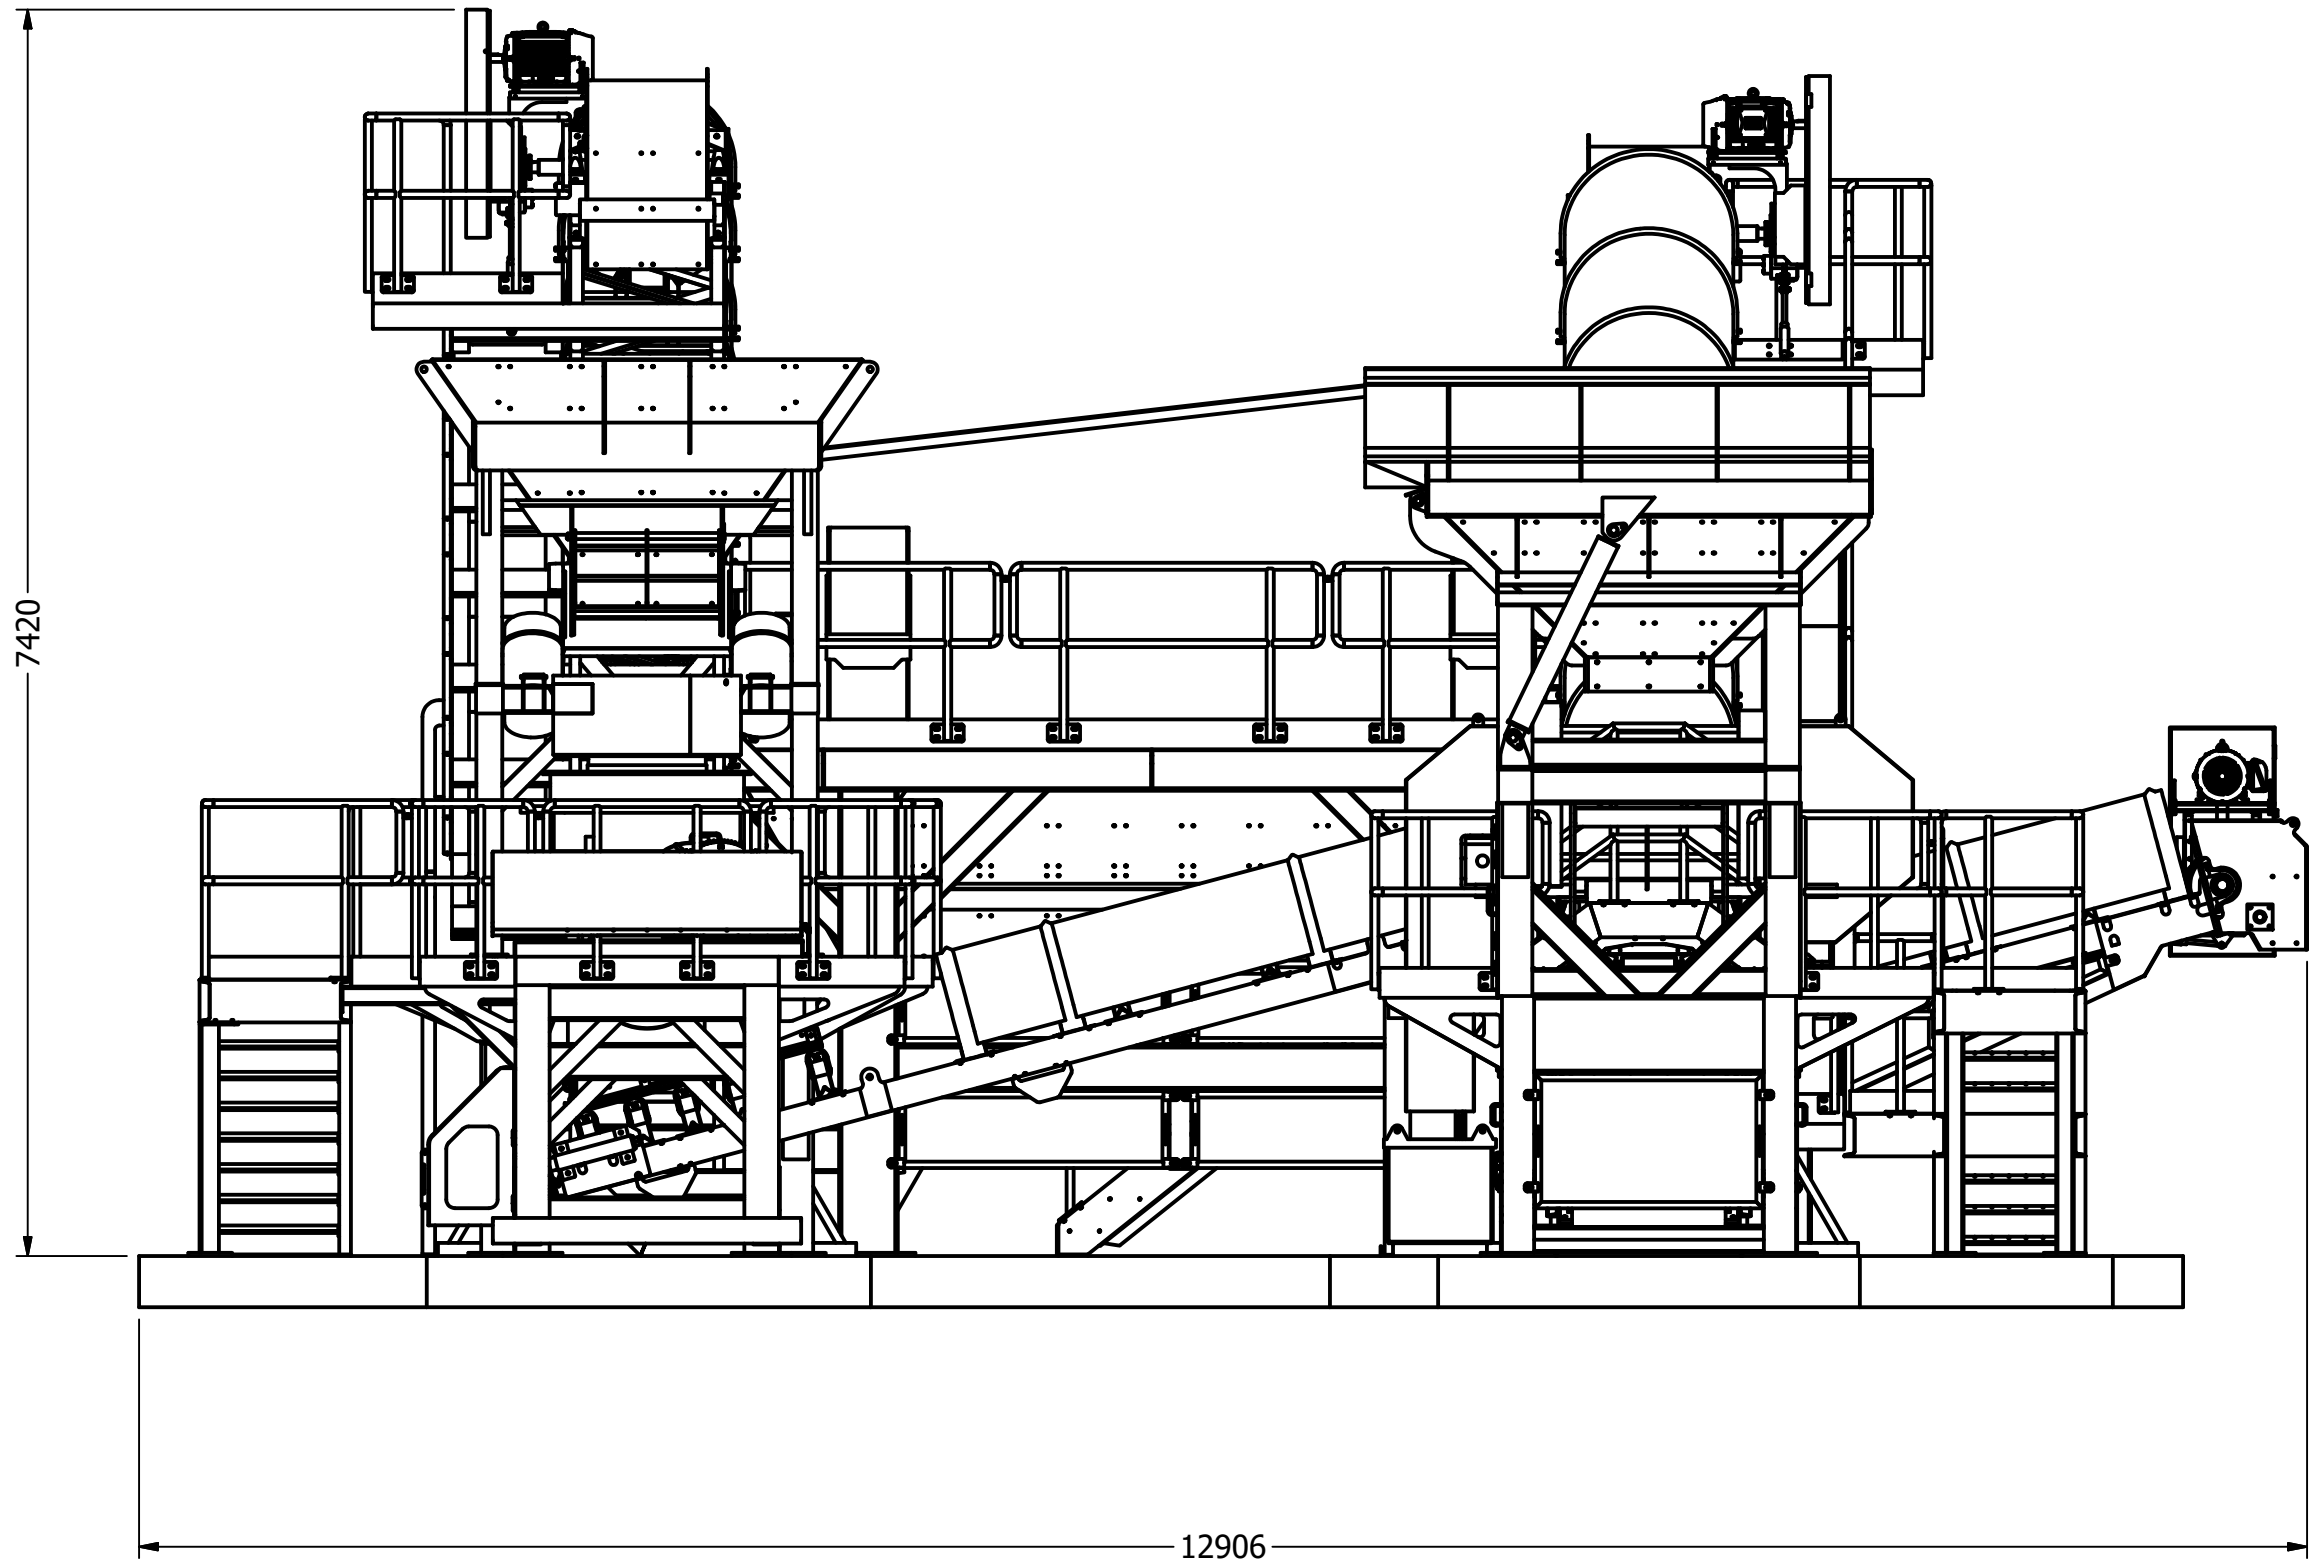

DWG APPROVAL STAMP:

BLASTING INSTRUCTIONS: SSPC SP7					PAINTING INSTRUCTIONS: TWO COATS OF AMERLOCK 2 PAINT, EACH COAT HAVING 4 TO 8 MIL					<div><div><div>MODULAR</div><div>FABRICATION</div></div><div>67 General Manson Way Miramichi, NB E1N 6K6 Phone: 506-622-1900 Fax: 506-622-1936</div></div>		
					DWG DRAWN BY: JRC	DATE: 2017-09-14	DESCRIPTION:  CRUSHING PLANT					
					DWG CHECKED BY:	DATE:						
							QUANTITY					REV
1	MOVED CONCRETE SLABS	28/09/2017	JRC		QC CHECKED BY:		DATE:	1		DWG NO 10370-GA		1
REV	DESCRIPTION	DATE	BY	CHK'D				CUSTOMER:		SHEET SIZE: D	SHEET 5 OF 5	